



Graphic is for illustrative purposes only and represents an artist's interpretation of proposed Lakeside Cabins Resort. Actual site locations, sizes, etc. may deviate from what is shown on this graphic.

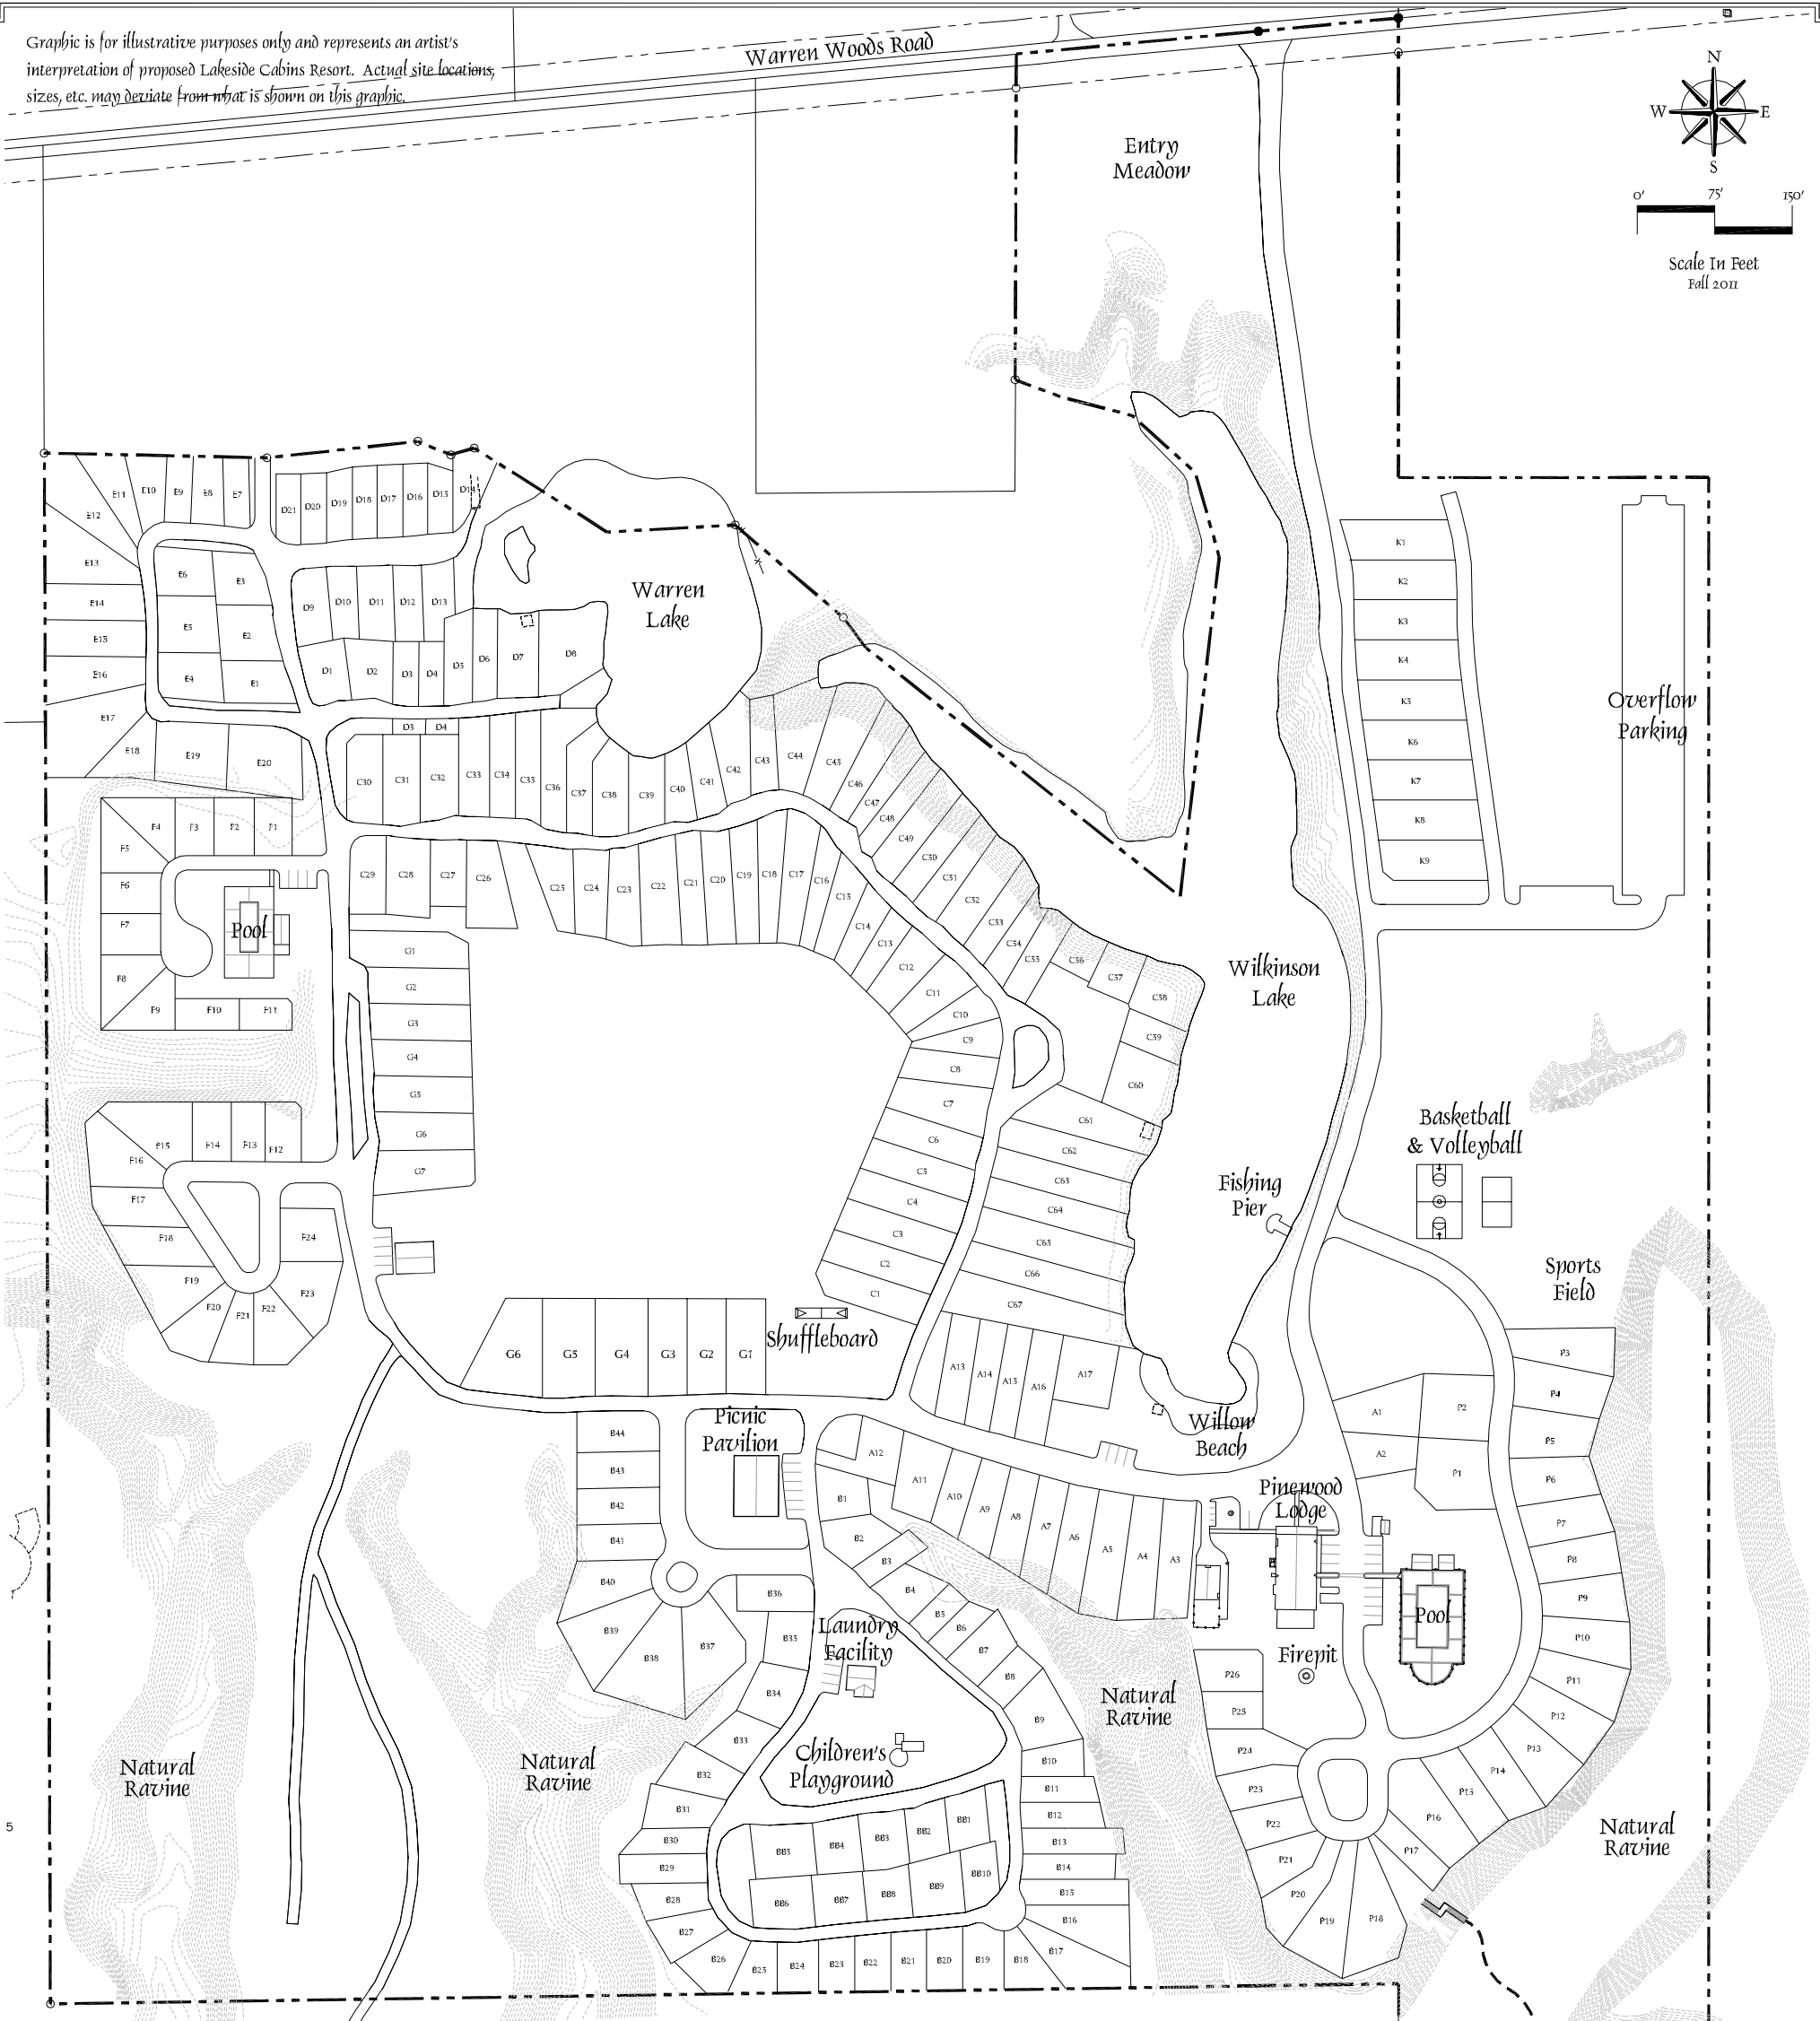

Typical Cabin Exterior

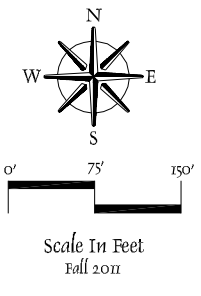

Pinewood Lodge



Typical Cabin Interior



Heated Swimming Pool



Conceptual Site Plan

7650 Warren Woods Road - Three Oaks, Michigan 49128
 Phone: 269.469.3894 WWW.LAKESIDECABINSRESORT.COM

Designed By:



Community Planning Development Economics
 Site Design Landscape Architecture
 627 Grove Street
 Evansville, Illinois 60201
 Tel: 847.269.2015
 Fax: 847.269.2059